

1

THE RAVEN

SAVANNAH COLLEGE OF ART AND DESIGN


SPLASH PAGE

DES: S. FOX



DIR: J.HOBBIE

SCALE:

1/2"=1'-0" 02.02.2023

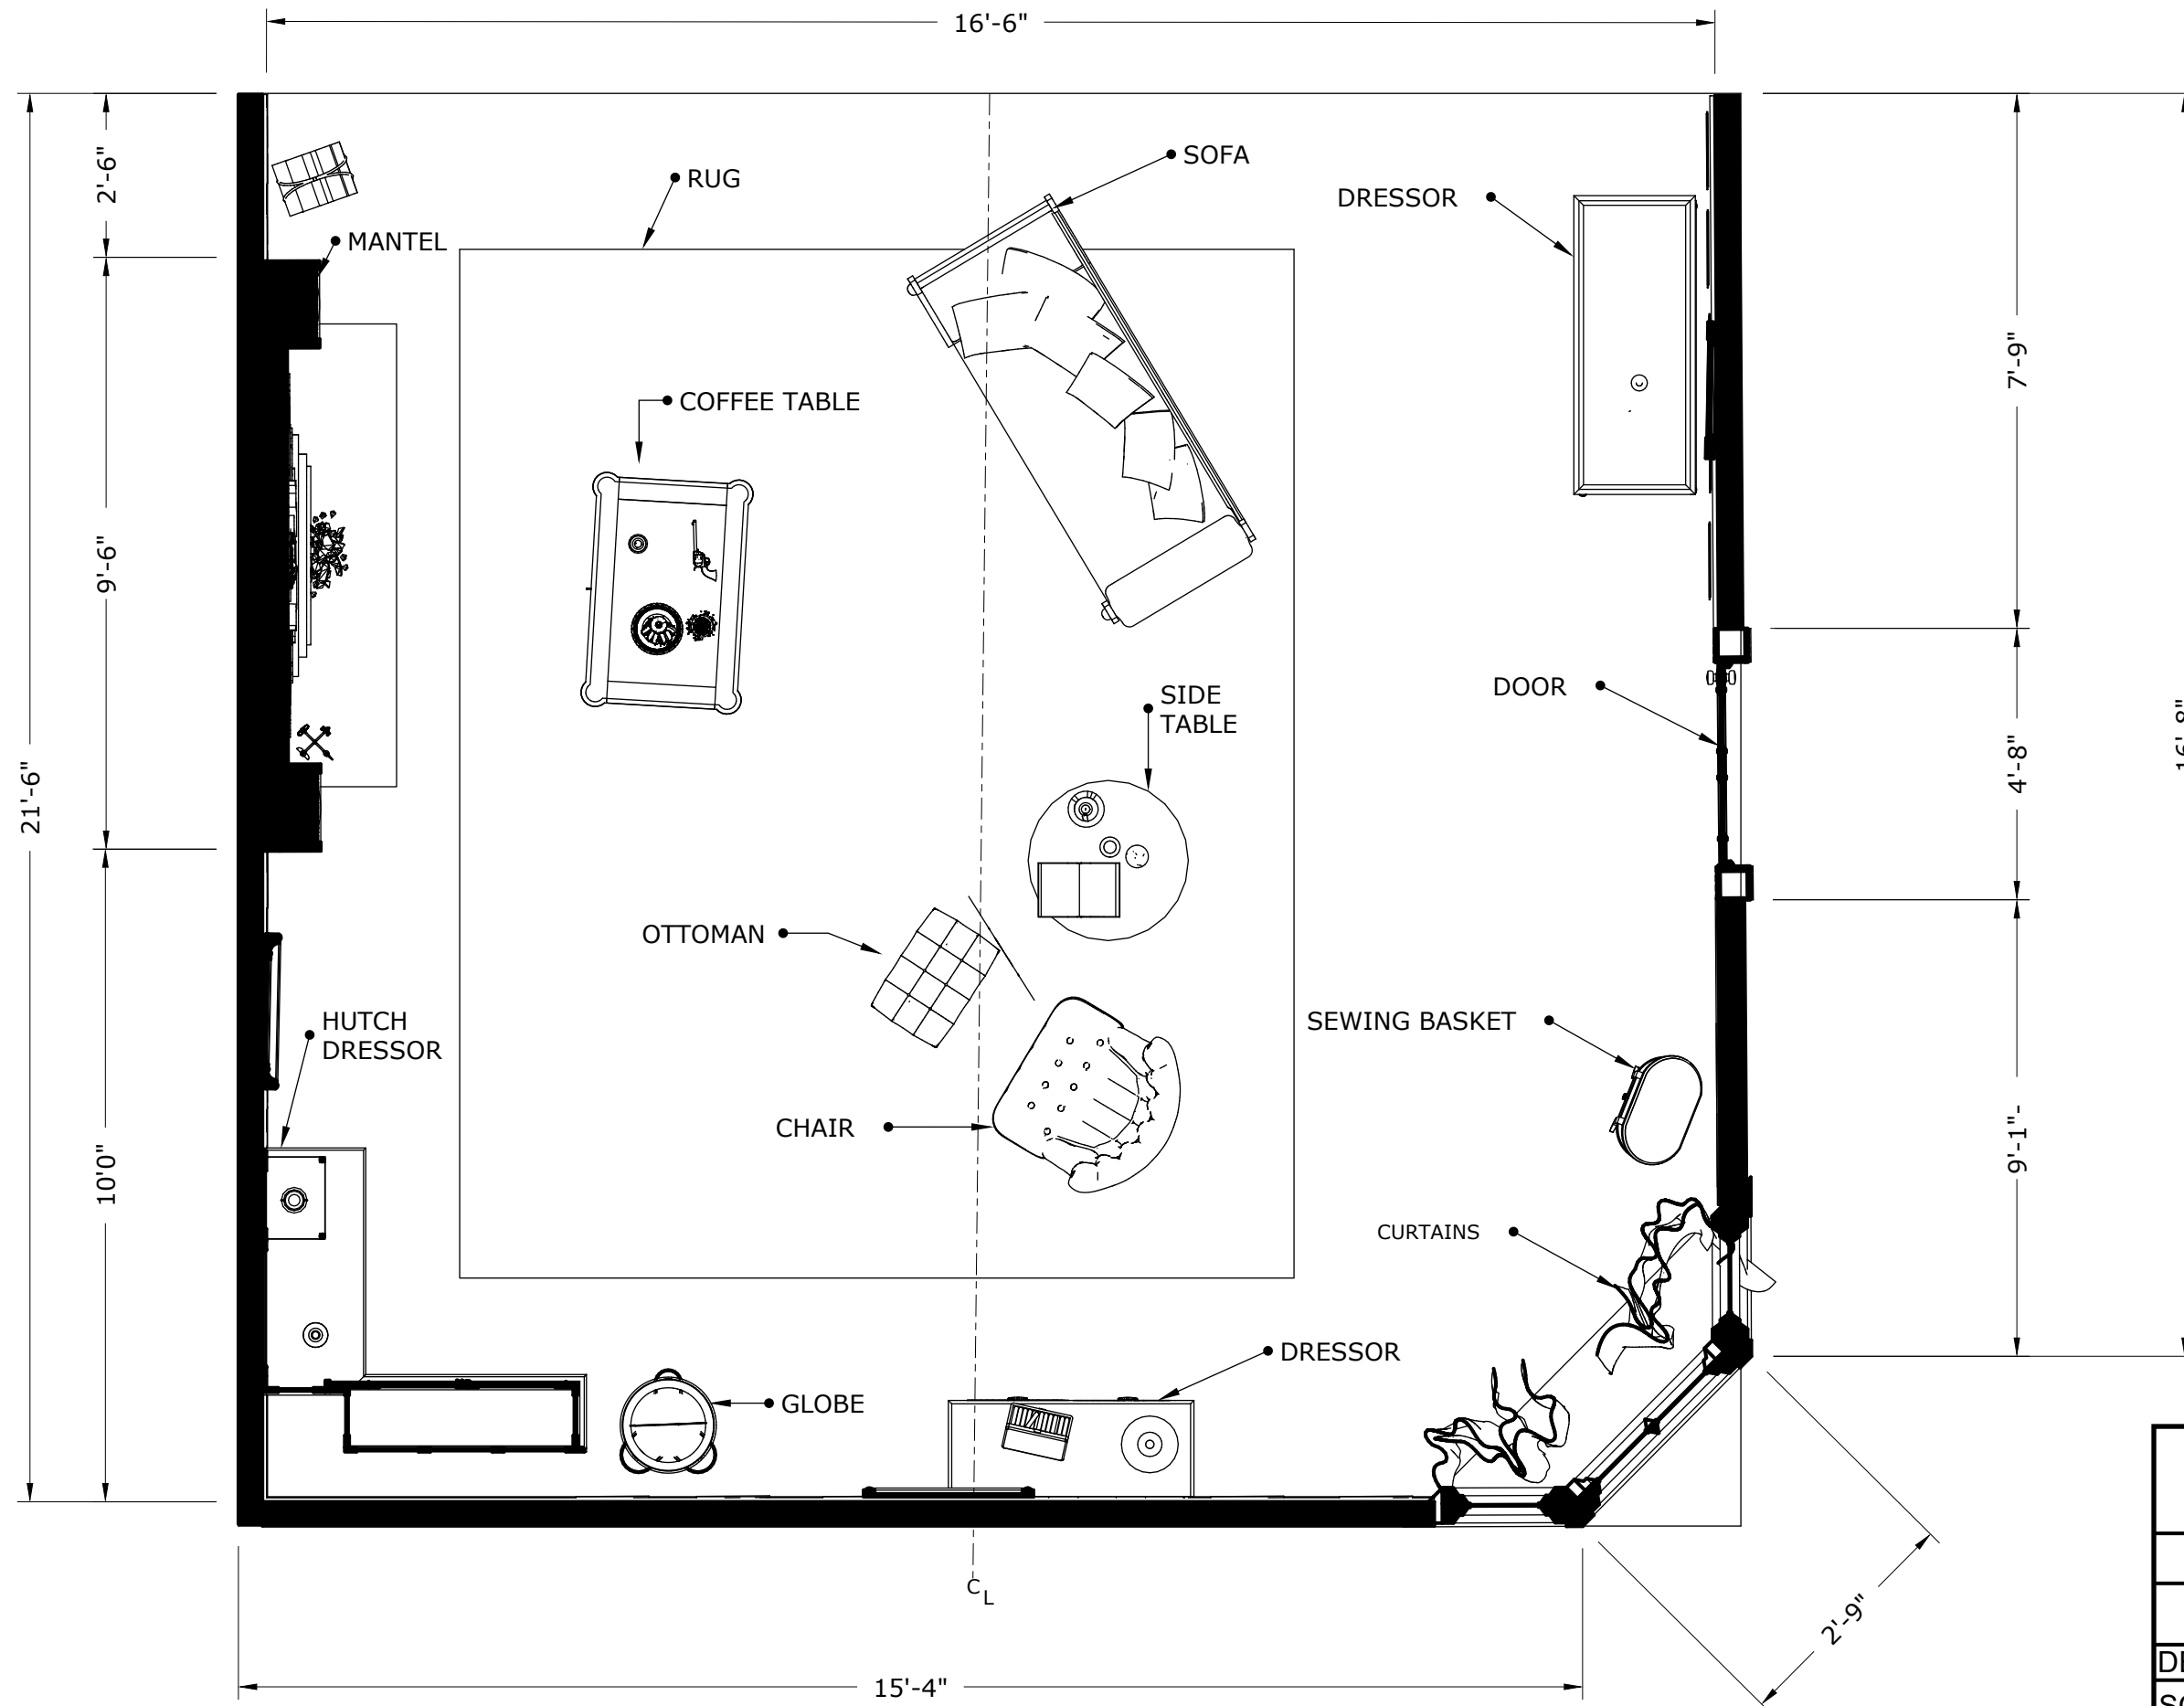


<h1>THE RAVEN</h1>	
SAVANNAH COLLEGE OF ART AND DESIGN	
DES: S. FOX	DIR: J.HOBBIE
SCALE: 1/2"=1'-0"	02.02.2023

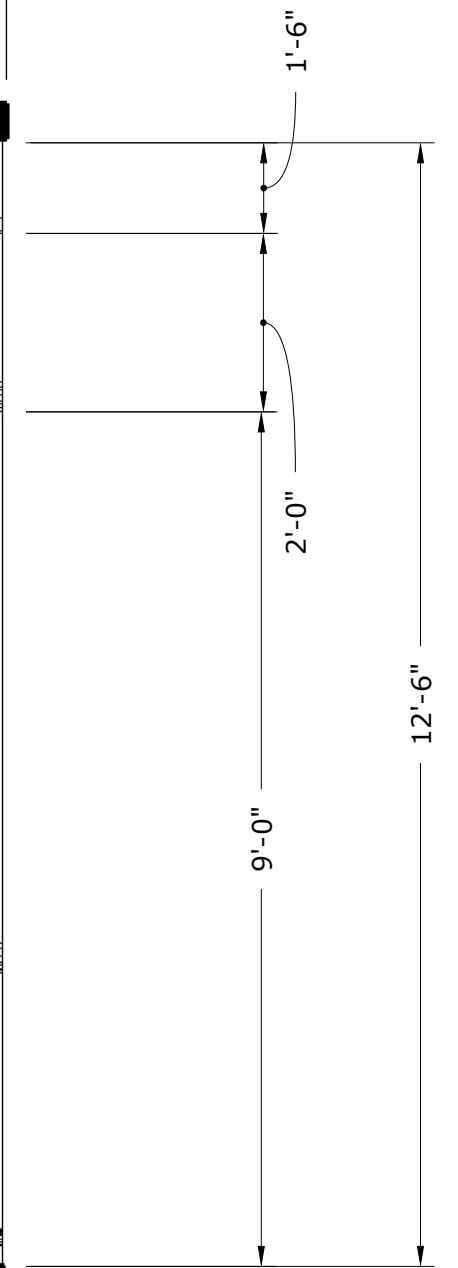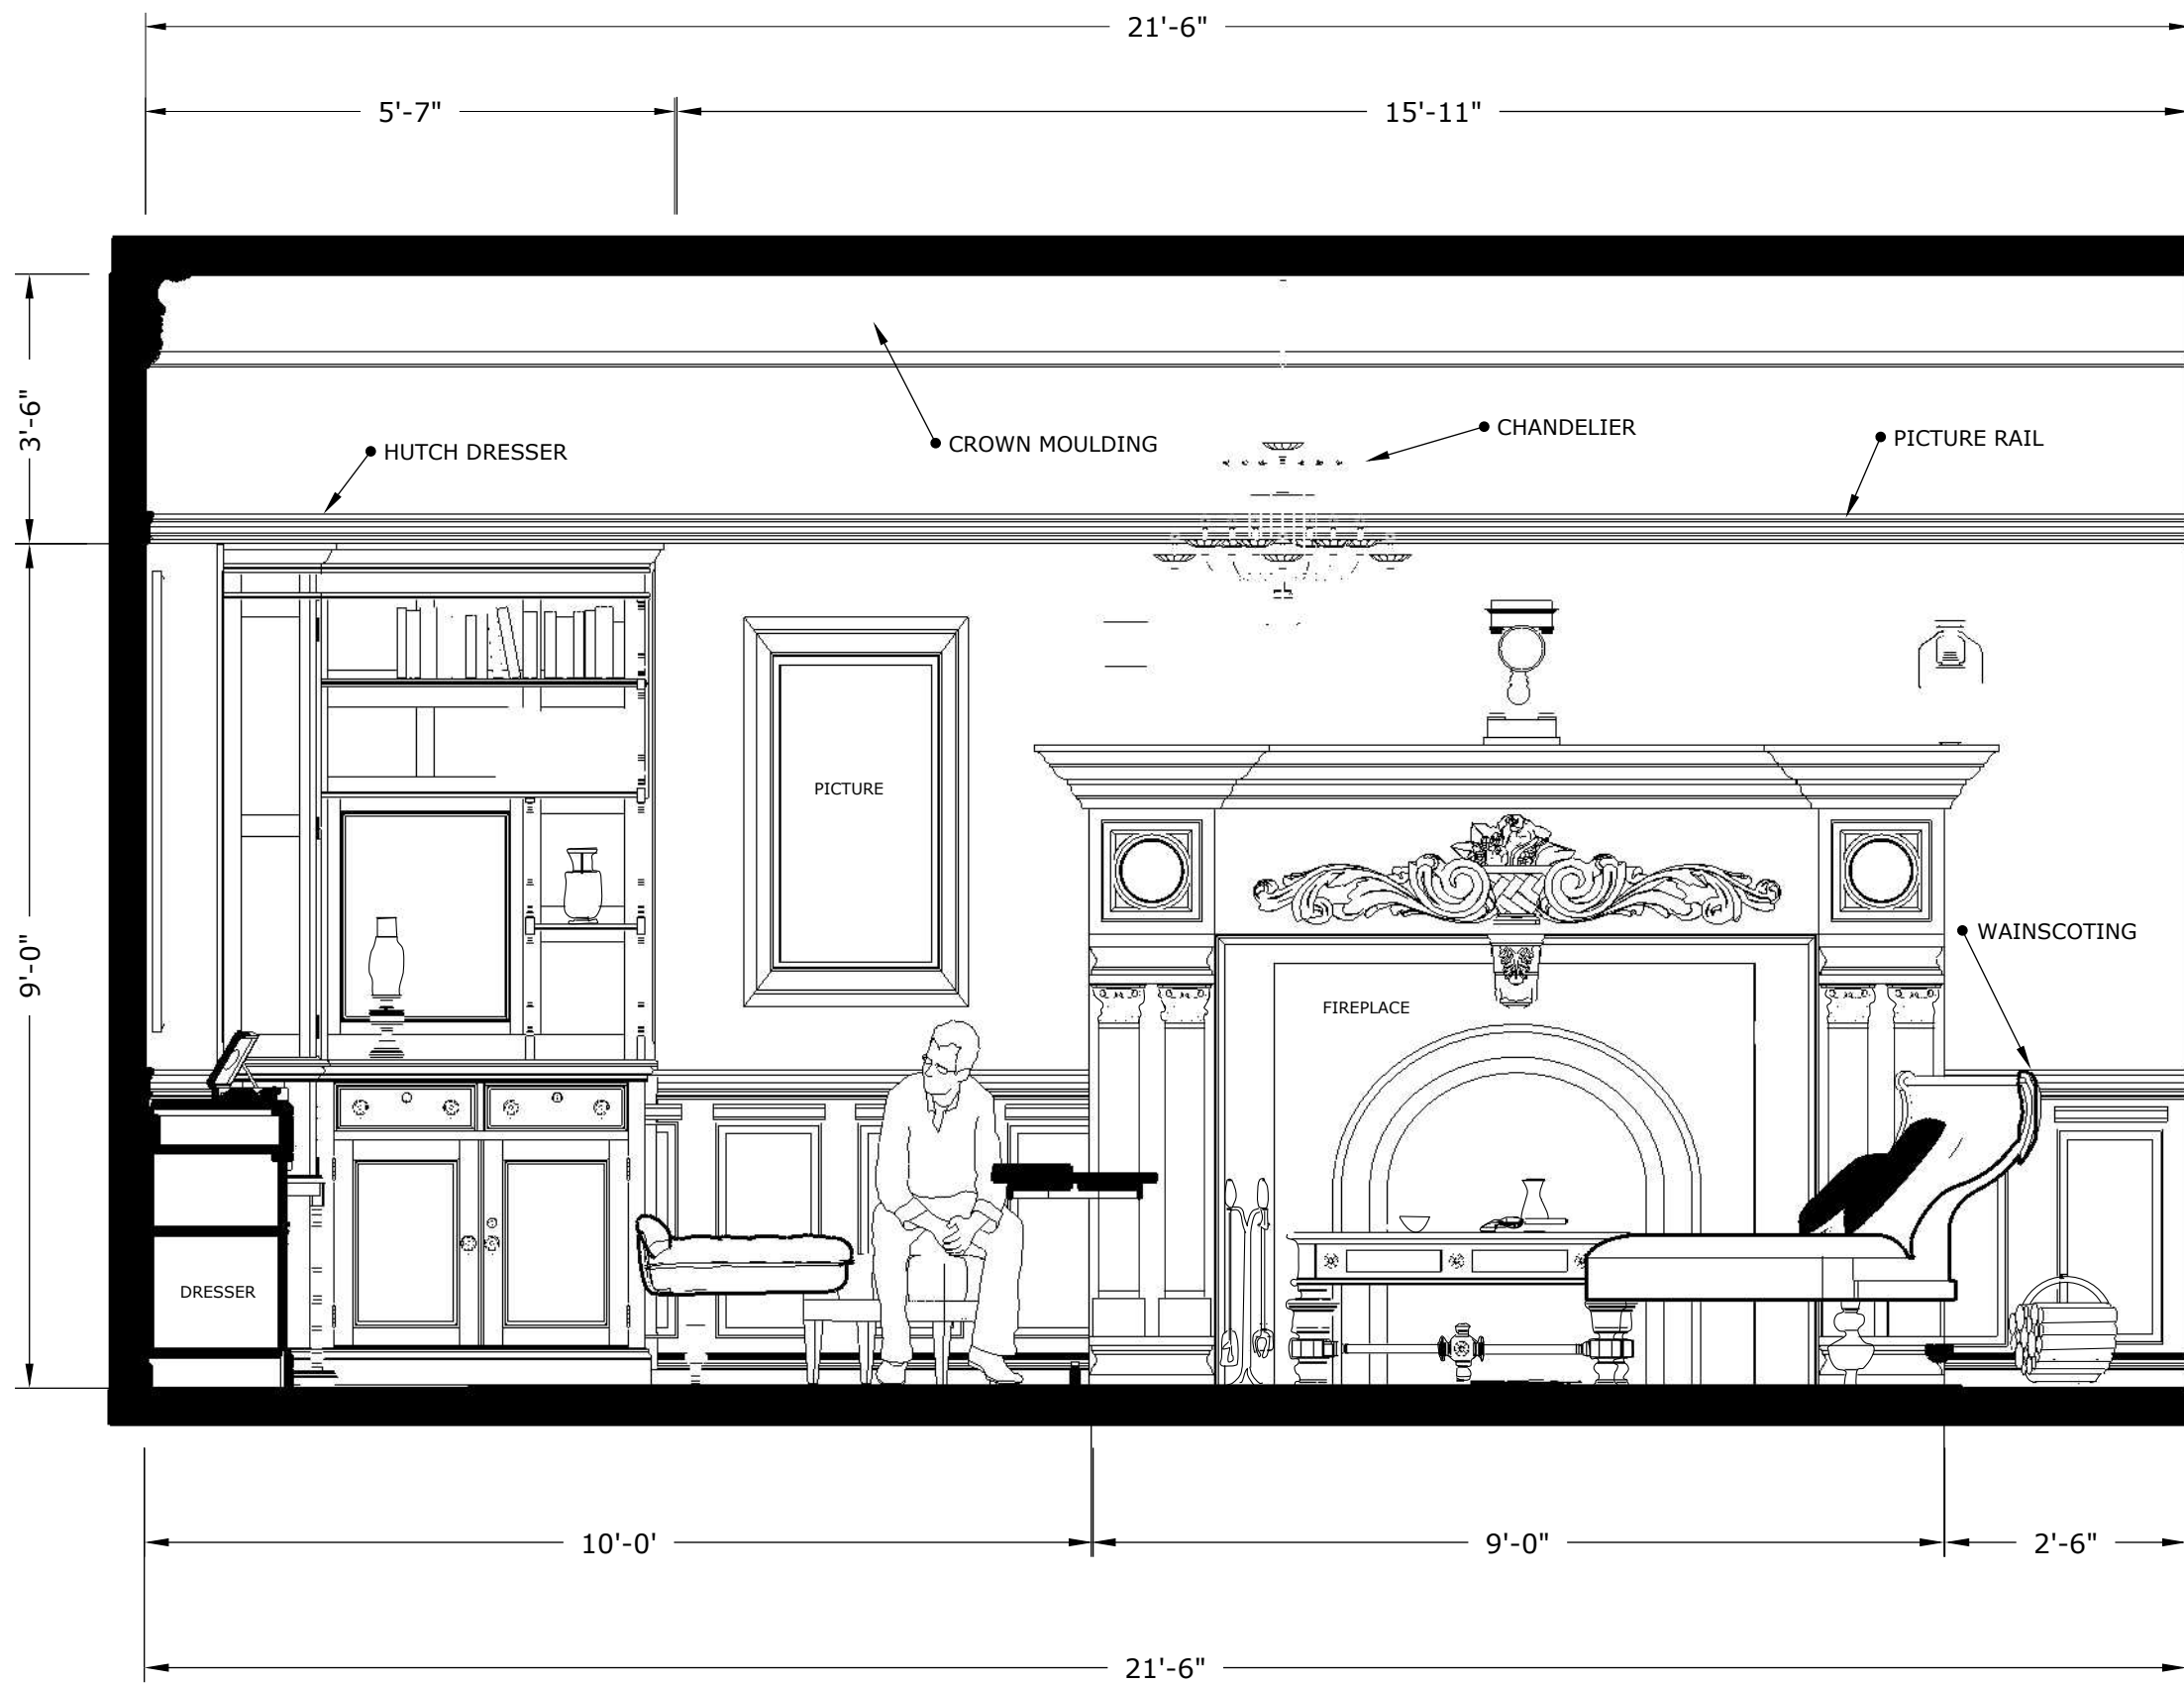


2

THE RAVEN	
SAVANNAH COLLEGE OF ART AND DESIGN	
RIGHT ELEVATION	
DES: S. FOX	DIR: J.HOBBIE
SCALE: 1/2"=1'-0"	02.02.2023

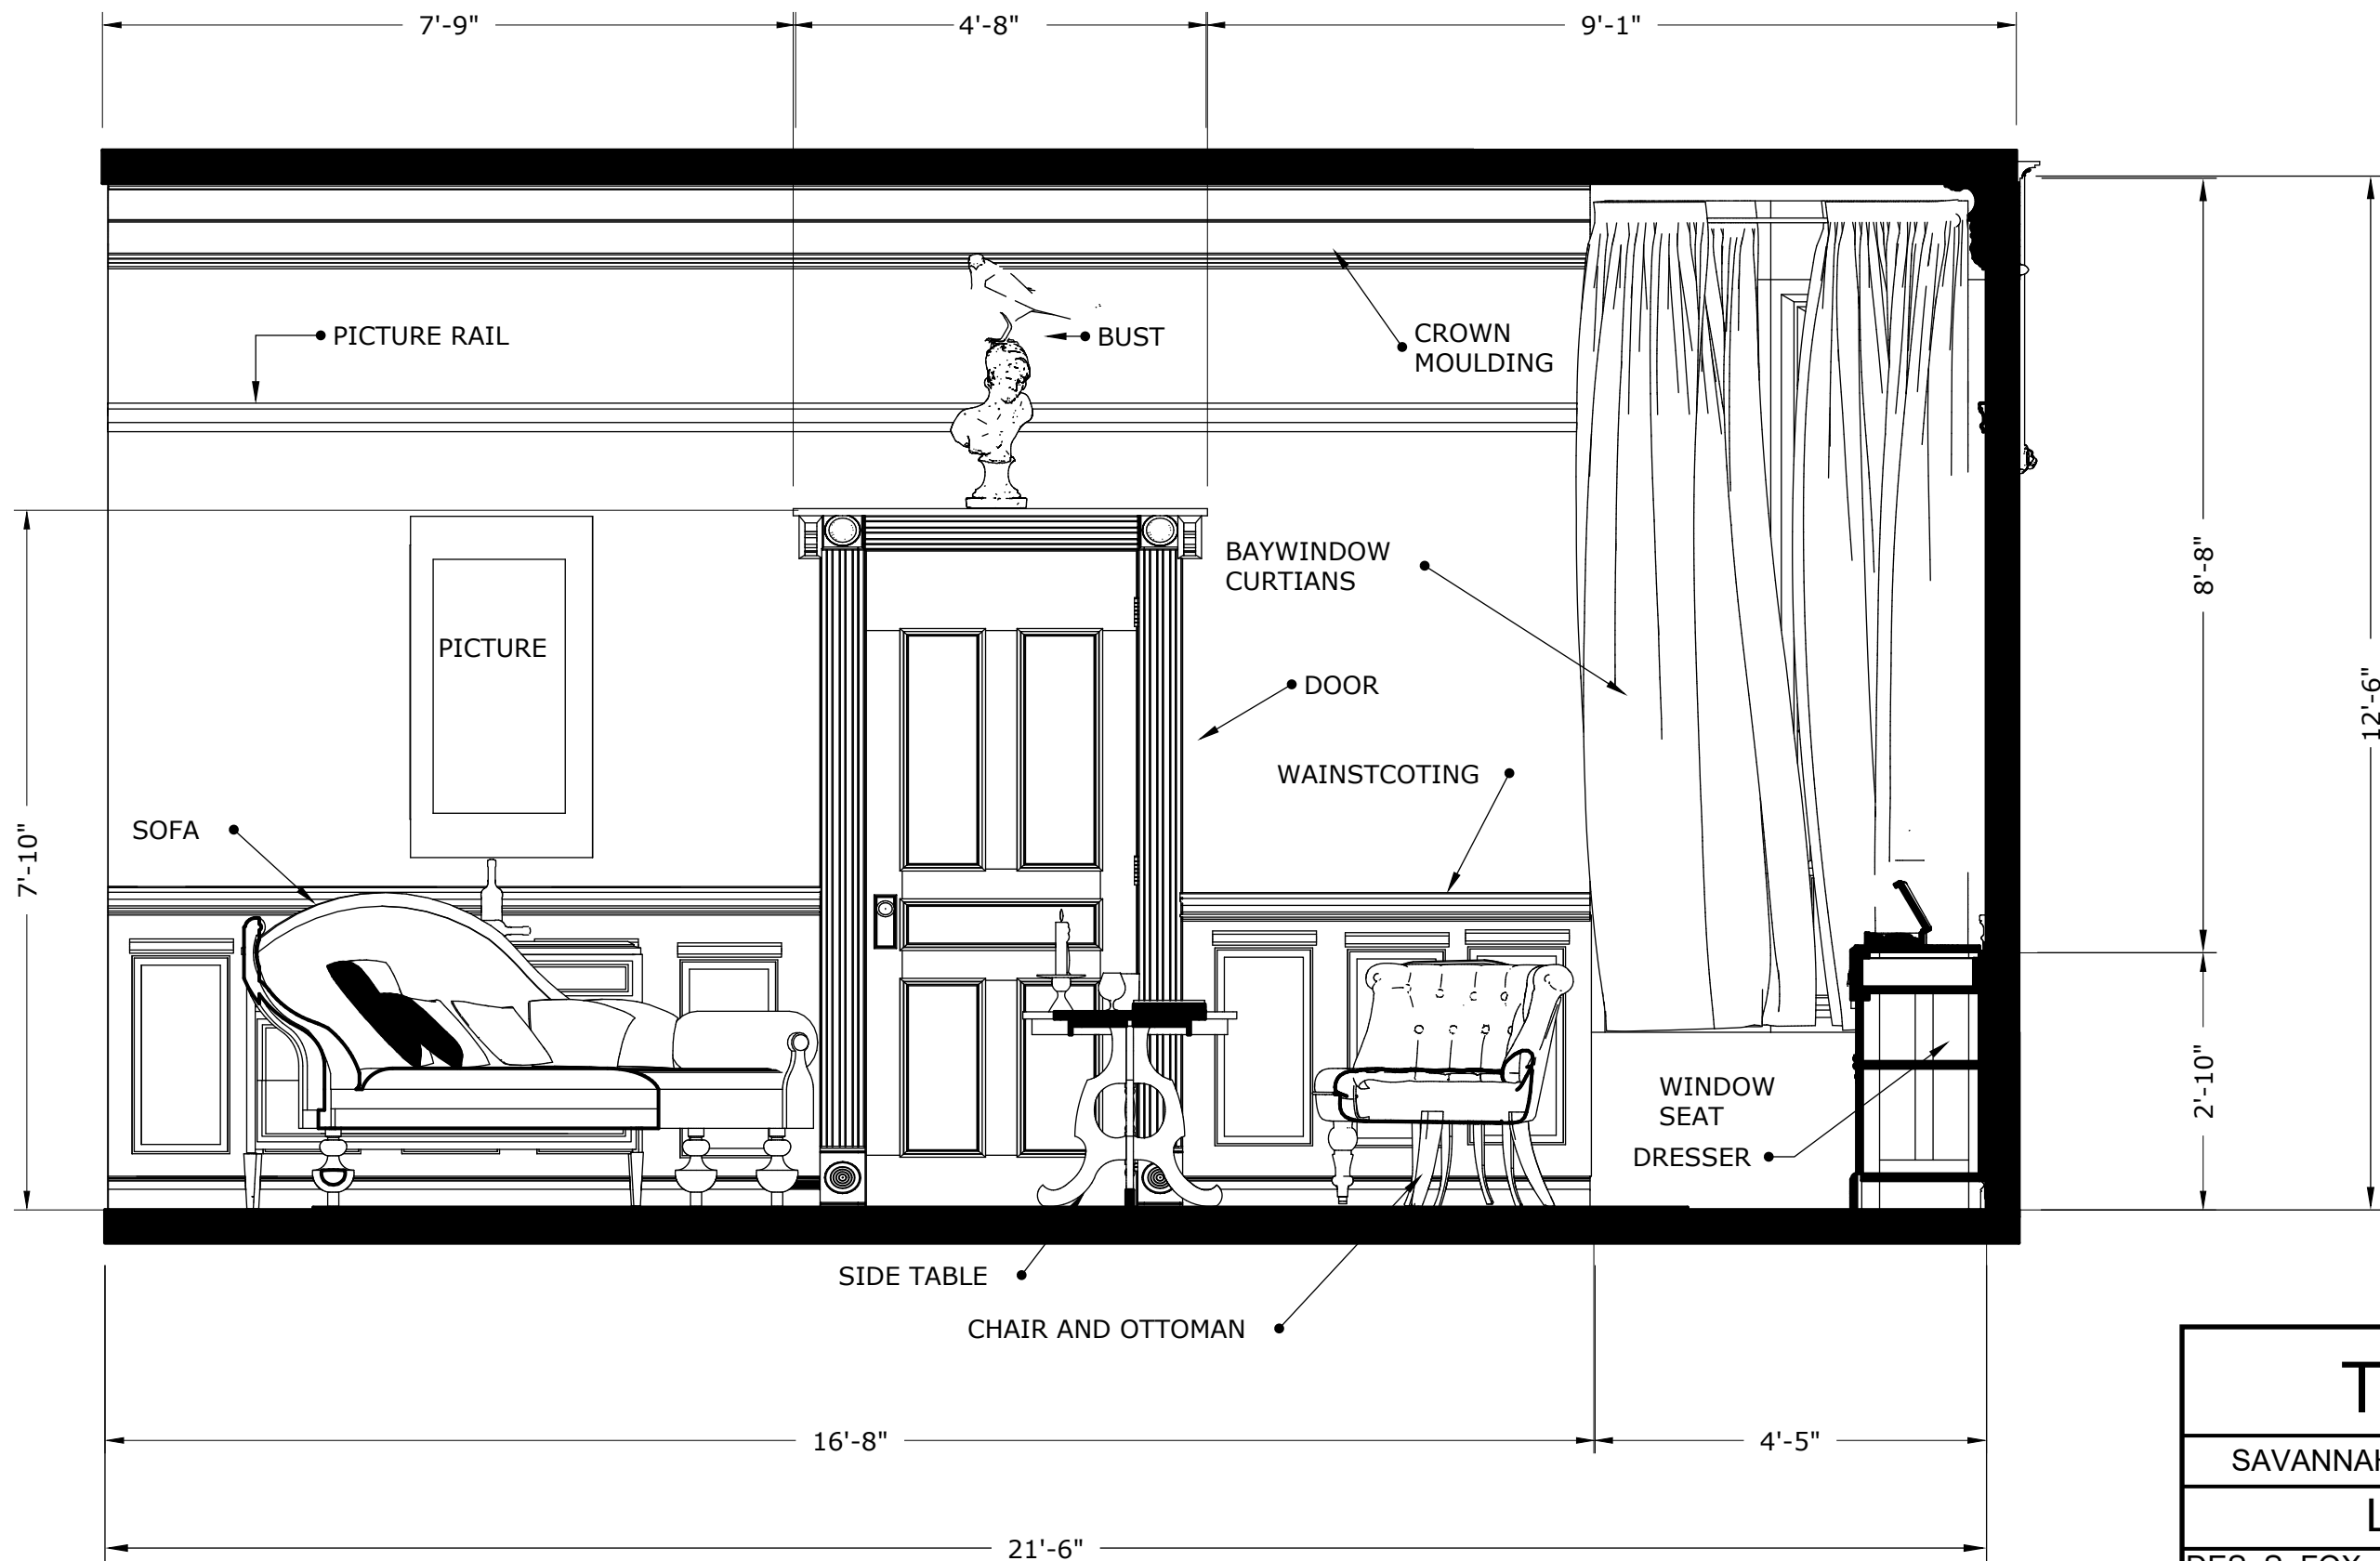

3

THE RAVEN	
SAVANNAH COLLEGE OF ART AND DESIGN	
LEFT ELEVATION	
DES: S. FOX	DIR: J.HOBBIE
SCALE: 1/2"=1'-0"	02.02.2023

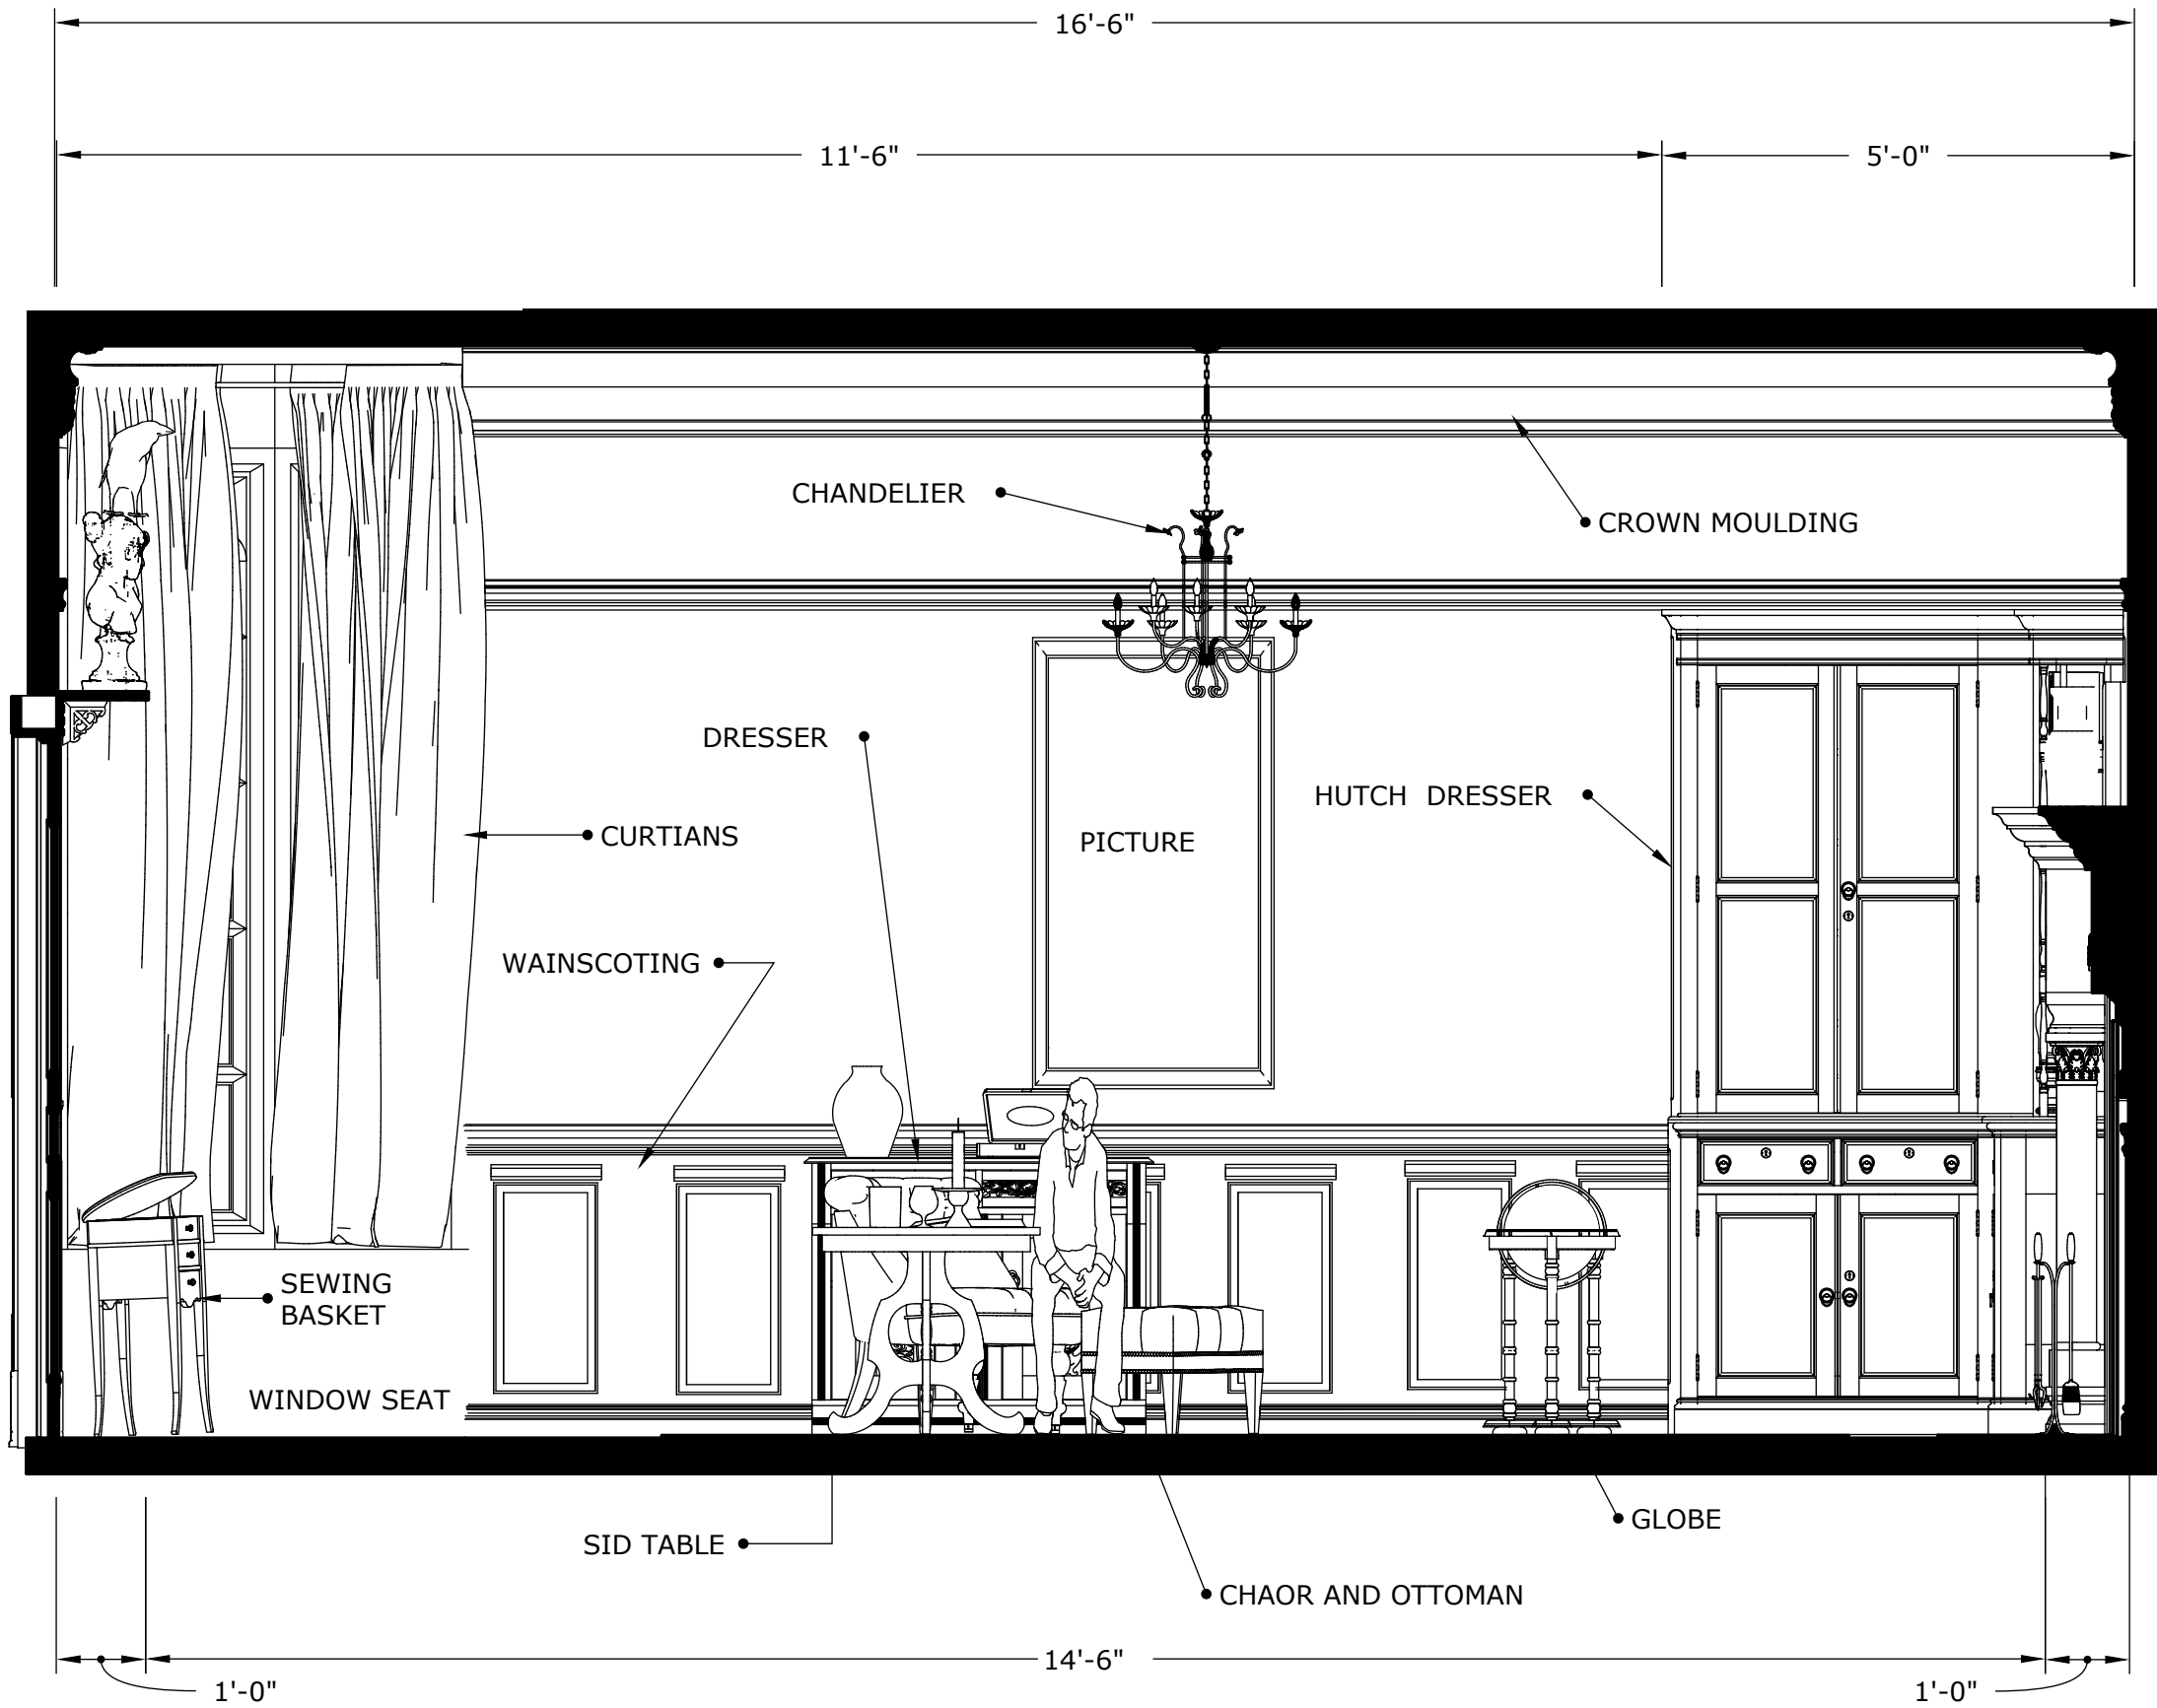

4

THE RAVEN	
SAVANNAH COLLEGE OF ART AND DESIGN	
FRONT ELEVATION	
DES: S. FOX	DIR: J.HOBBIE
SCALE: 1/2"=1'-0"	02.02.2023