





THERE'S A MAN IN THE WOODS	
SCAD MONDANARO	
TITLE PAGE	
DES: S. FOX	DIR: J.HOBBIE
SCALE:	DATE:

NTC

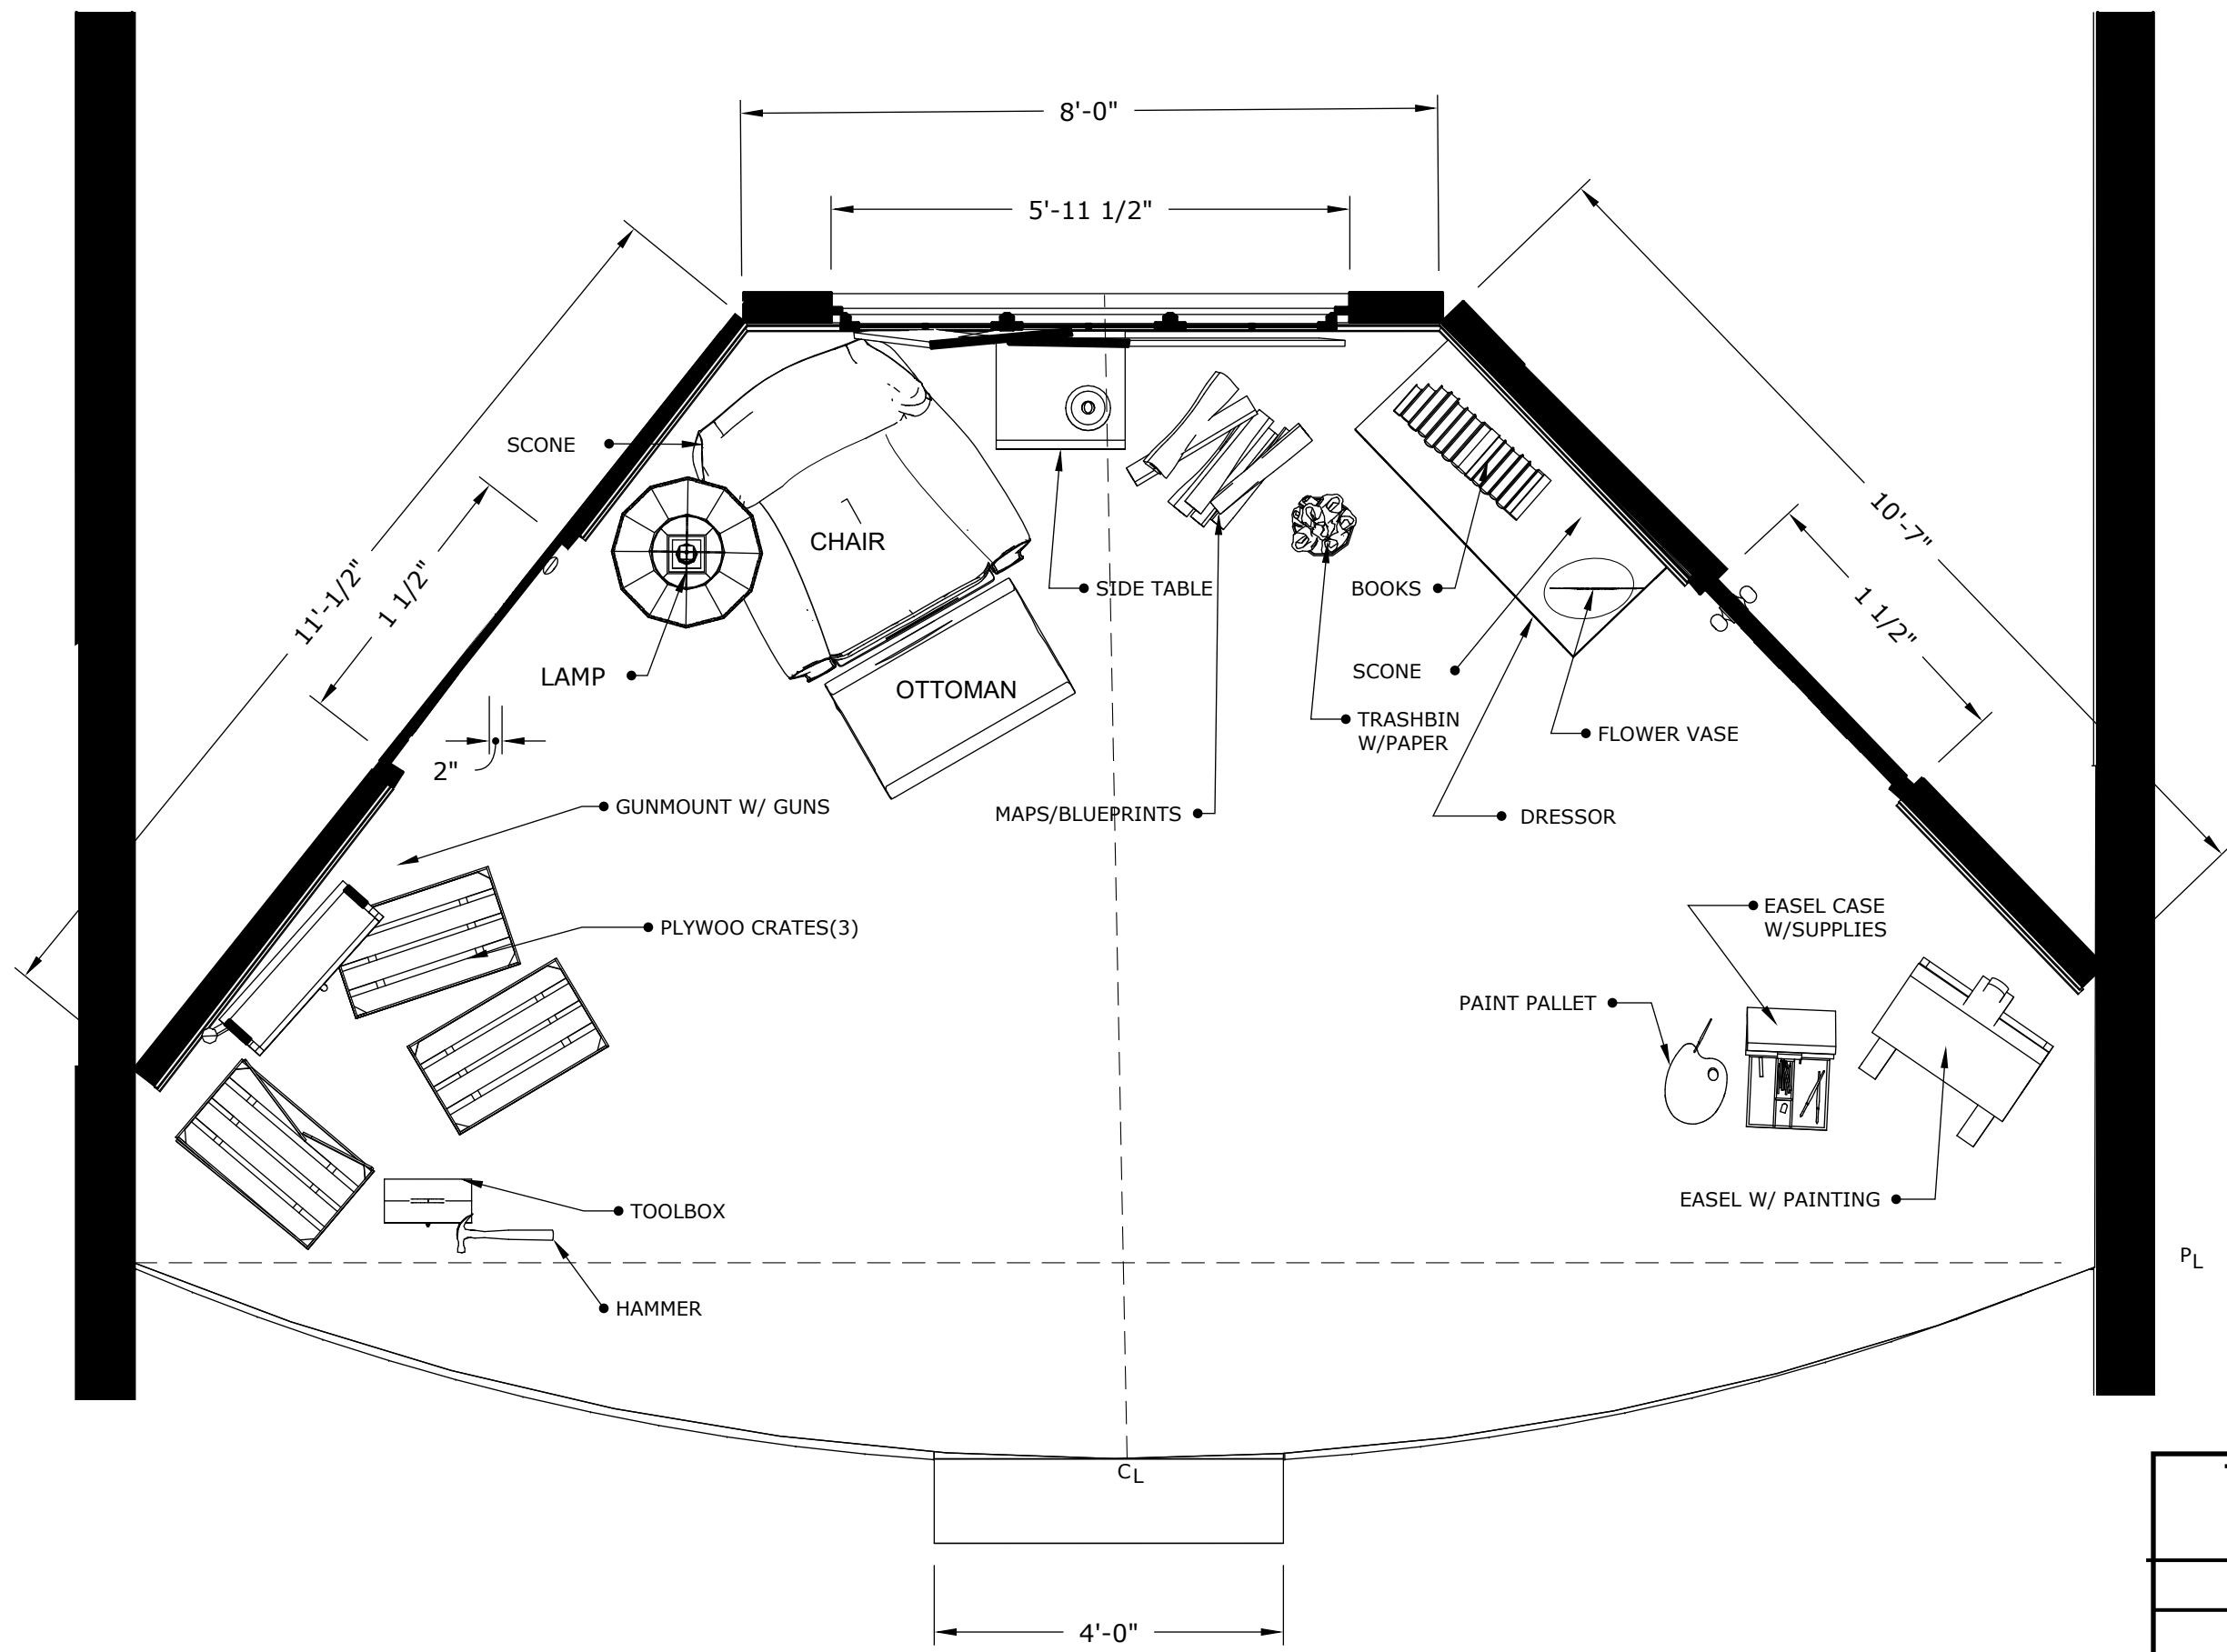


1	
THERE'S A MAN IN THE WOODS	
SCAD MONDANARO	
GROUNDPLAN	
DES: S. FOX	DIR: J.HOBBIE
SCALE: 1/2"=1'-0"	DATE: 02.02.2023

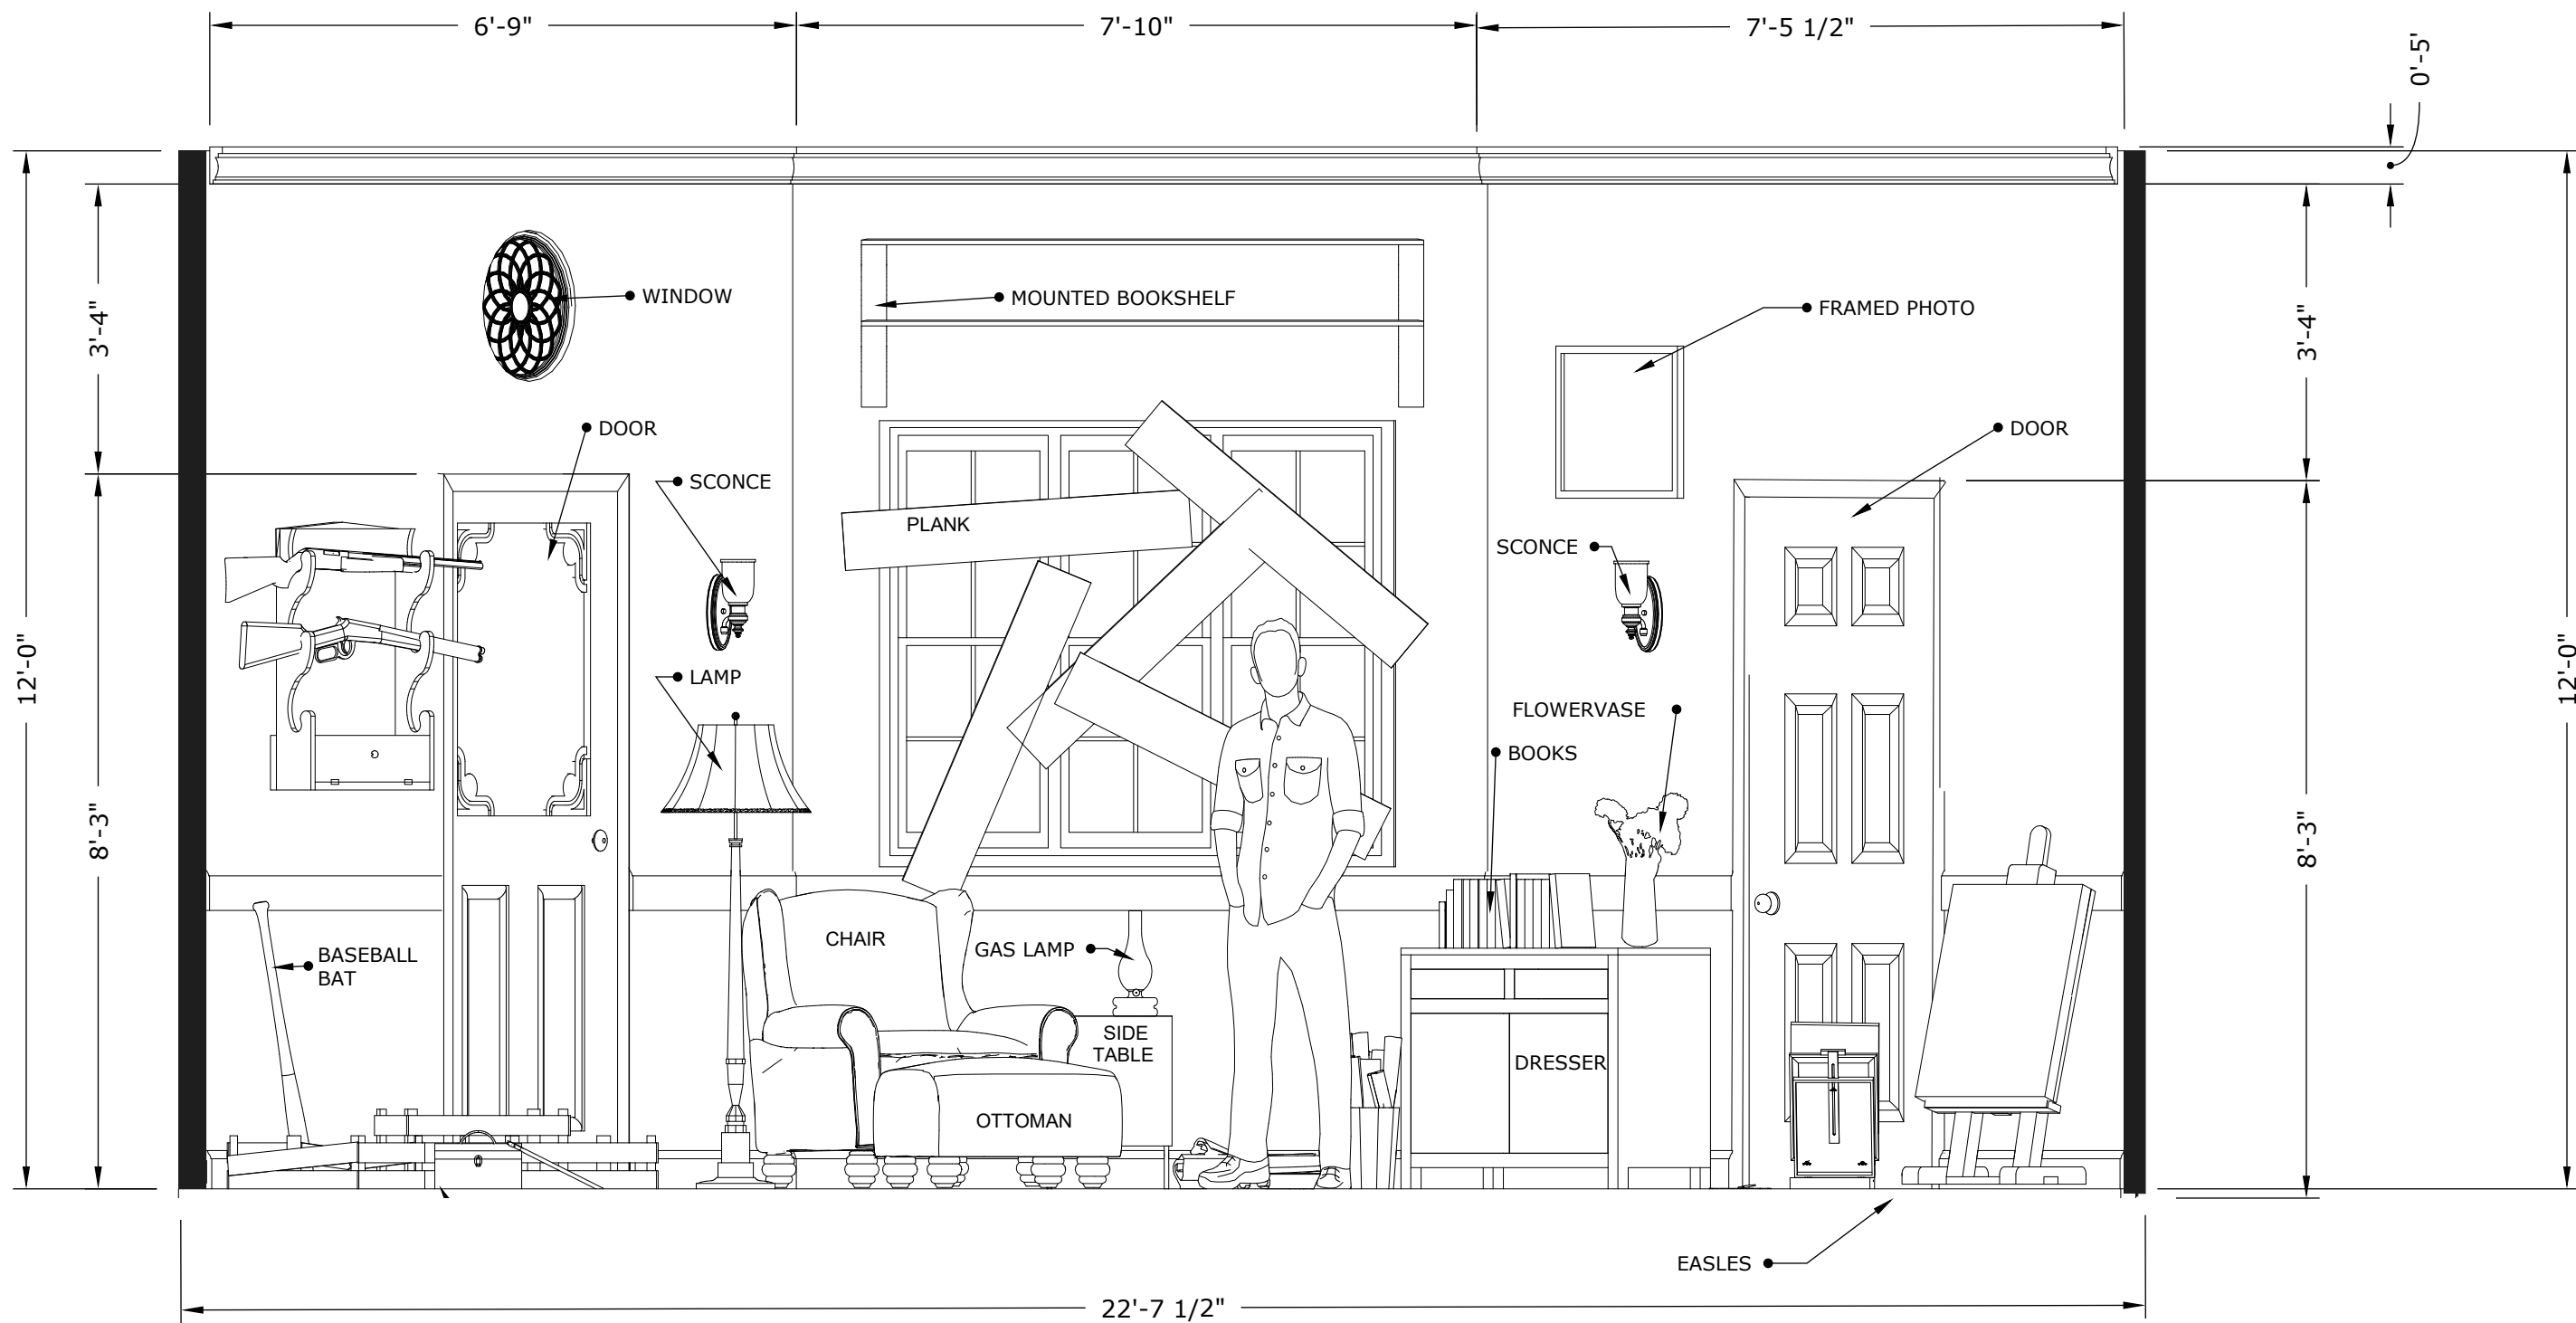


2

THERE'S A MAN IN THE WOODS	
SCAD MONDANARO	
FRONT ELEVATION	
DES: S. FOX	DIR: J.HOBBIE
SCALE: 1/2"=1'-0"	DATE: 02.02.2023

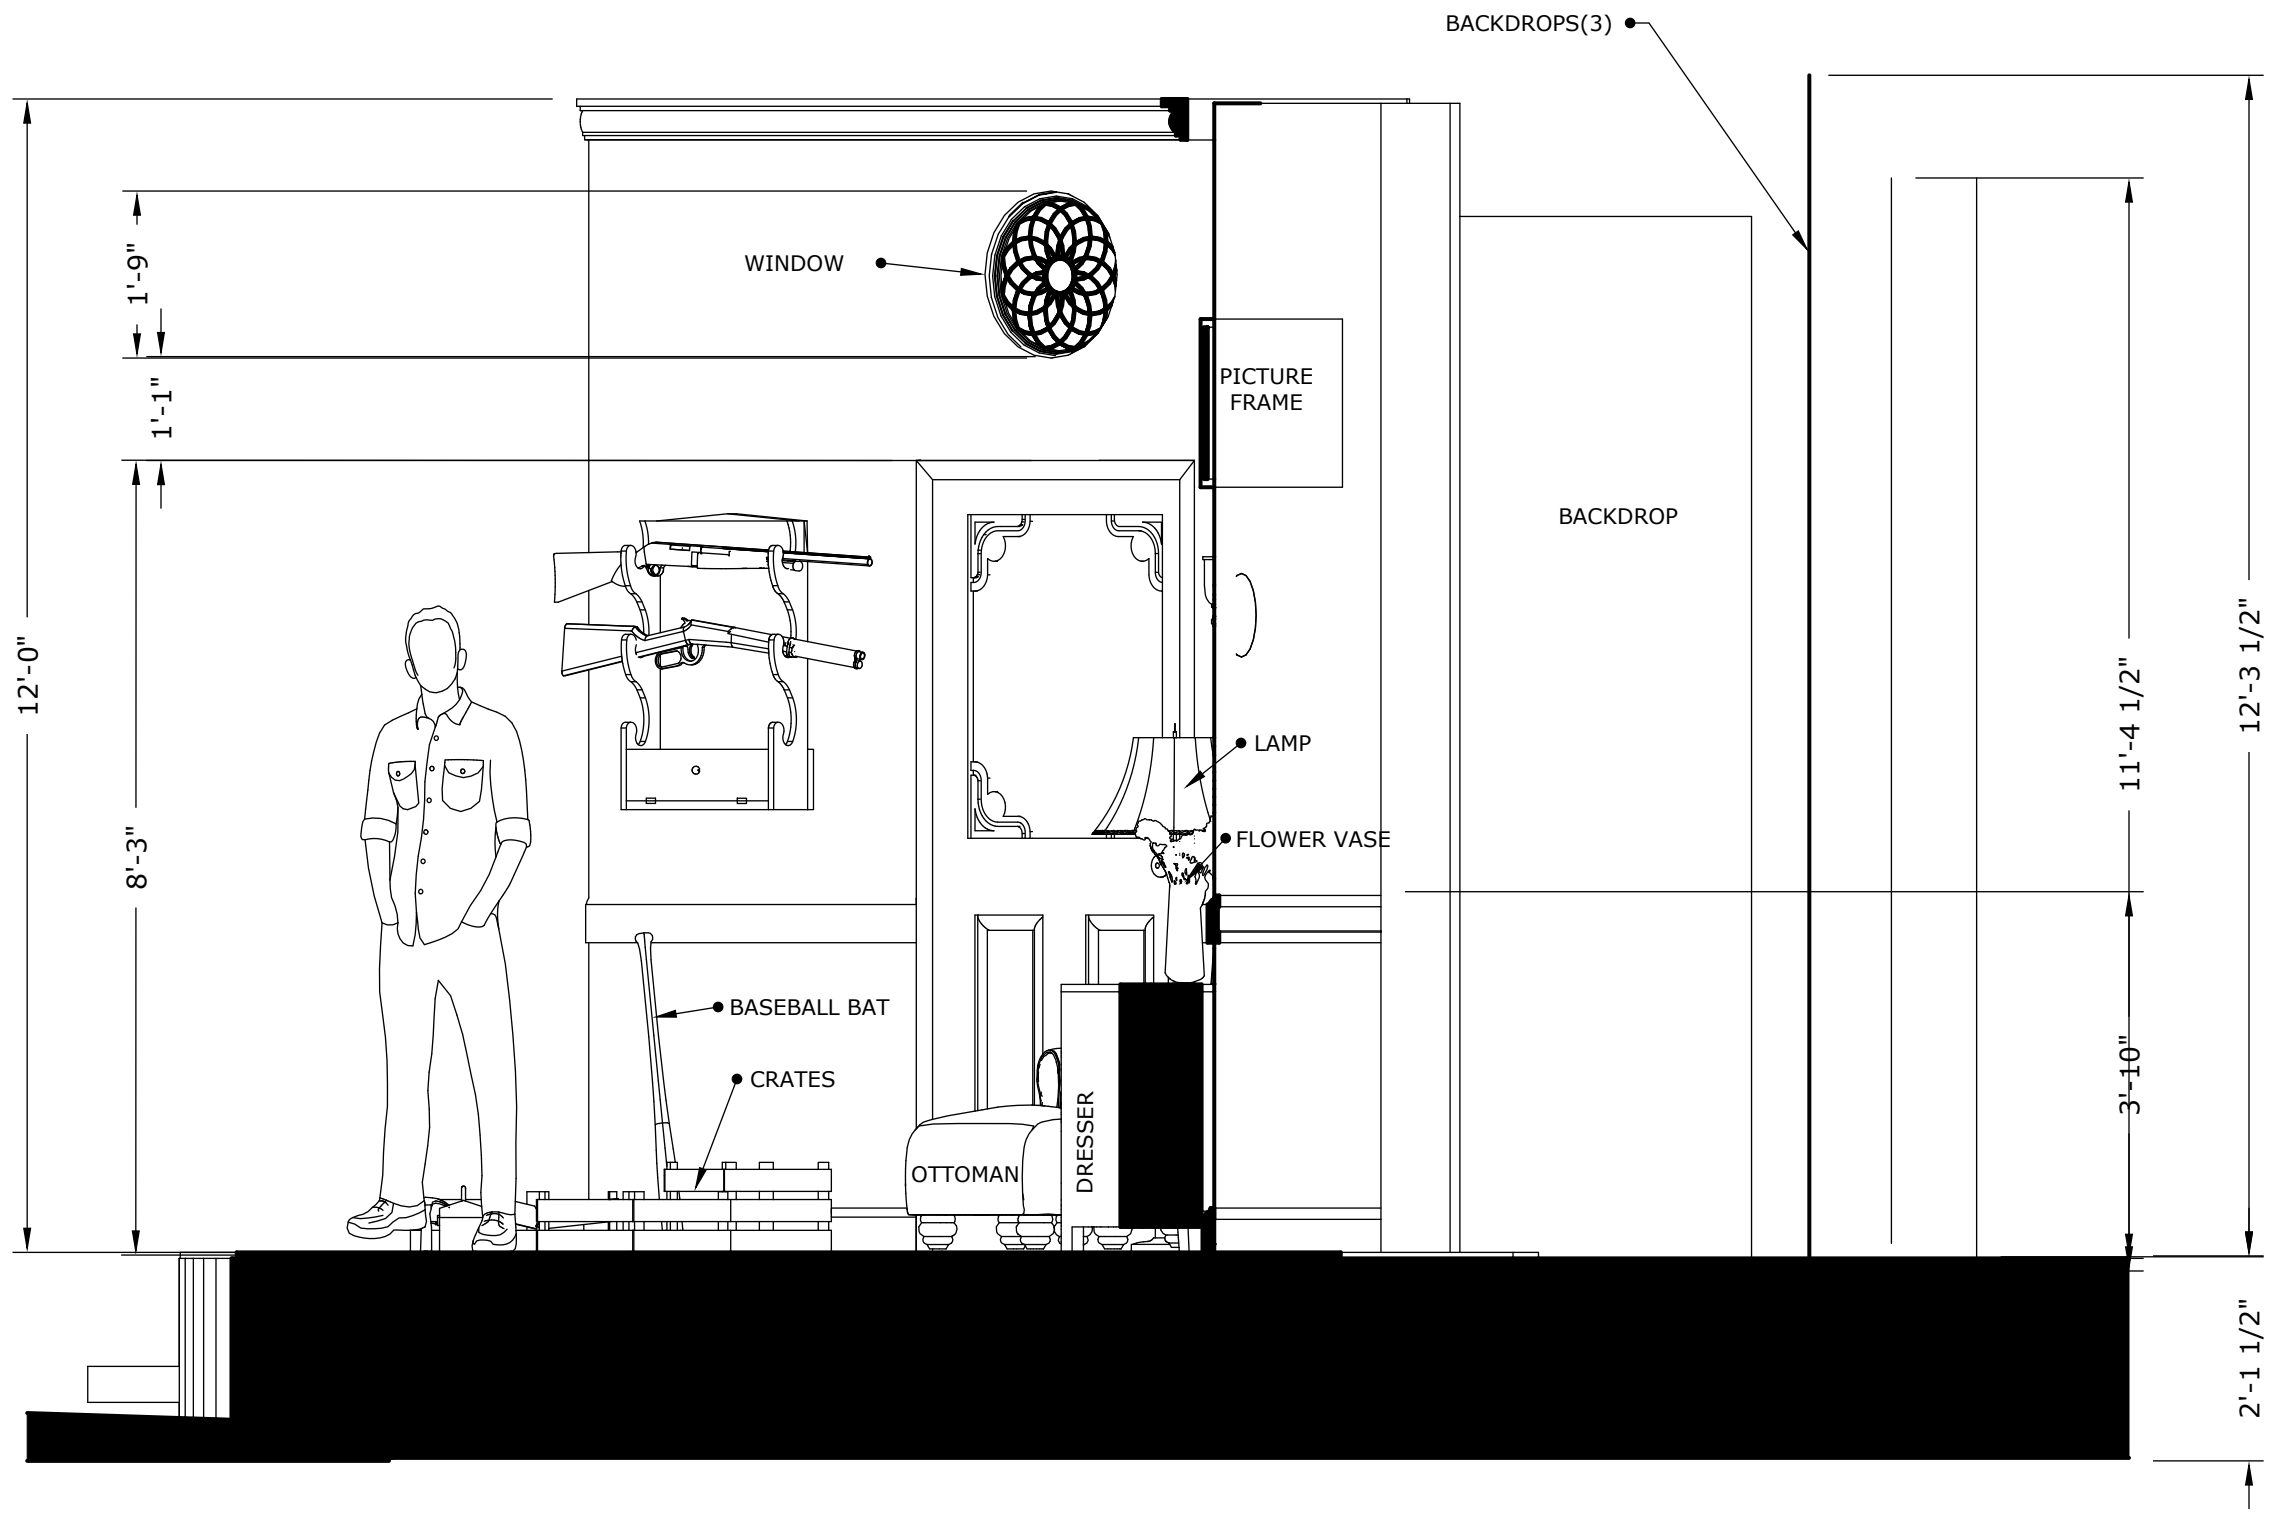

3

THERE'S A MAN IN THE WOODS	
SCAD MONDANARO	
RIGHT ELEVATION	
DES: S. FOX	DIR: J.HOBBIE
SCALE: 1/2"=1'-0"	DATE: 02.02.2023

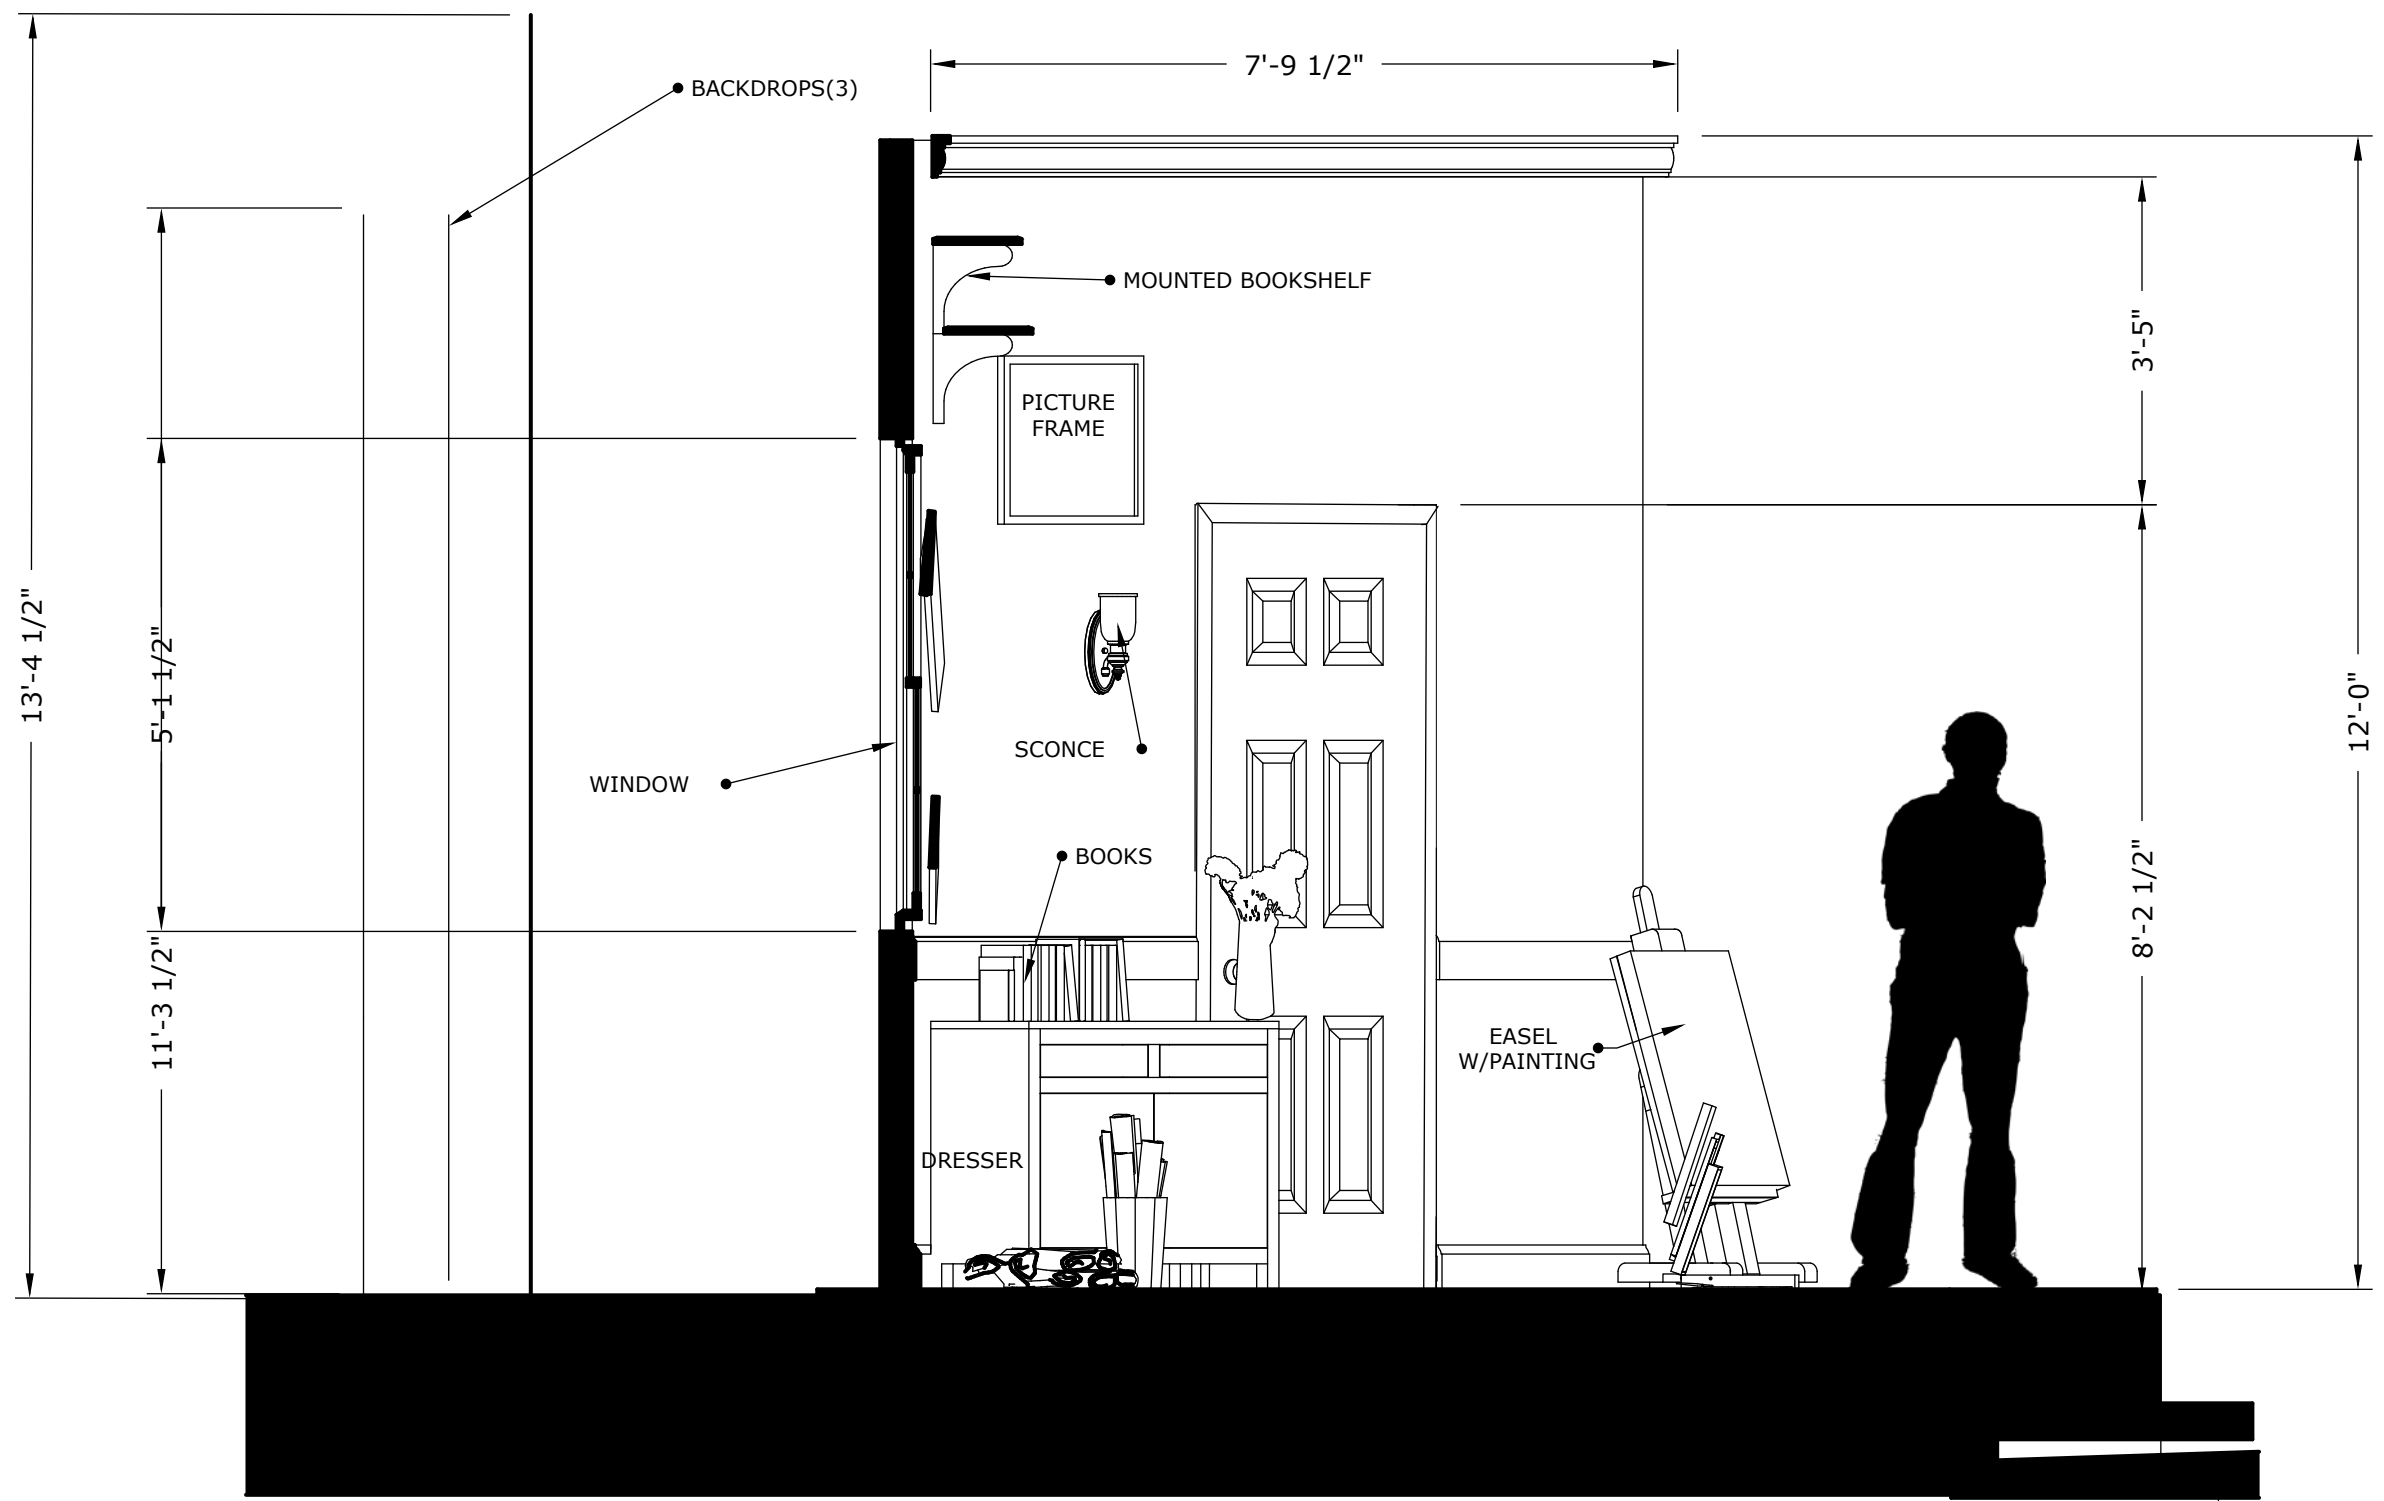

4

THERE'S A MAN IN THE WOODS	
SCAD MONDANARO	
LEFT ELEVATION	
DES: S. FOX	DIR: J.HOBBIE
SCALE: 1/2"=1'-0"	DATE: 02.02.2023